




Summary and Schedule of Windows to be Cleaned

Building	Code	Address	Windows	Year 1	Year 2	Year 3	Year 4	Year 5
1	RUC	1000 N. Dixie Avenue	Exterior	Fall/Spring	Fall/Spring	Fall/Spring	Fall/Spring	Fall/Spring
2	MBRC	246 Wings Up Way	Exterior	Fall/Spring	Fall/Spring	Fall/Spring	Fall/Spring	Fall/Spring
			Interior	Summer	Summer	Summer	Summer	Summer
3	LSC	803 Stadium Drive	Exterior	Fall/Spring	Fall/Spring	Fall/Spring	Fall/Spring	Fall/Spring
			Interior	Summer	Summer	Summer	Summer	Summer
4	SLH	125 Wings Up Way	Exterior	Fall/Spring	Fall/Spring	Fall/Spring	Fall/Spring	Fall/Spring
			Interior	Summer	Summer	Summer	Summer	Summer
5	AIEB	1021 Stadium Drive	Exterior	Fall/Spring	Fall/Spring	Fall/Spring	Fall/Spring	Fall/Spring
			Interior	Summer	Summer	Summer	Summer	Summer

6	HEND	5 William L. Jones Drive	Exterior	Summer	Summer	Summer	Summer	Summer
7	FARR	11 William L. Jones Drive	Exterior	Summer	Summer	Summer	Summer	Summer
8	DBRY	1 William L. Jones Drive	Exterior	Summer	Summer	Summer	Summer	Summer
9	BART	820 Quadrangle	Exterior	Summer	Summer	Summer	Summer	Summer
10	MGYM	810 Quadrangle	Exterior	Summer	Summer	Summer	Summer	Summer
11	ROTC	90 Wings Up Way	Exterior	Summer	Summer	Summer	Summer	Summer
12	DANL	720 Quadrangle	Exterior	Summer	Summer	Summer	Summer	Summer
13	BELL	10 W. 7th Street	Exterior	Summer	Summer	Summer	Summer	Summer
14	OKLY	715 Quadrangle	Exterior	Summer	Summer	Summer	Summer	Summer
15	JWB	805 Quadrangle	Exterior	Summer	Summer	Summer	Summer	Summer
16	KITT	815 Quadrangle	Exterior	Summer	Summer	Summer	Summer	Summer
17	VARA	705 N. Dixie Avenue	Exterior	Summer	Summer	Summer	Summer	Summer
18	FNDH	245 E. 10th Street	Exterior	Summer	Summer	Summer	Summer	Summer
19	PENN	1100 N. Dixie Avenue	Exterior	Summer	Summer	Summer	Summer	Summer
20	JOHN	1105 N. Peachtree Avenue	Exterior	Summer	Summer	Summer	Summer	Summer
21	BFA	1150 N. Dixie Avenue	Exterior	Summer	Summer	Summer	Summer	Summer
22	LIBR	1100 N. Peachtree Avenue	Exterior	Summer	Summer	Summer	Summer	Summer
23	CLEM	1010 N. Peachtree Avenue	Exterior	Summer	Summer	Summer	Summer	Summer
24	BRUN	110 University Drive	Exterior	Summer	Summer	Summer	Summer	Summer
25	BRWN	115 W. 10th Street	Exterior	Summer	Summer	Summer	Summer	Summer
26	PRSC	1020 Stadium Drive	Exterior	Summer	Summer	Summer	Summer	Summer
27	LEWS	920 N. Peachtree Avenue	Exterior	Summer	Summer	Summer	Summer	Summer
28	AWC	1150 McGee Blvd.	Exterior	Summer	Summer	Summer	Summer	Summer
29	HOOP	1100 McGee Blvd.	Exterior	Summer	Summer	Summer	Summer	Summer
30	SWH	200 W. 10th Street	Exterior	Summer	Summer	Summer	Summer	Summer
31	RMH	155 W. 7th Street	Exterior	Summer	Summer	Summer	Summer	Summer
32	APC	1121 Pine Avenue	Exterior	Summer	Summer	Summer	Summer	Summer

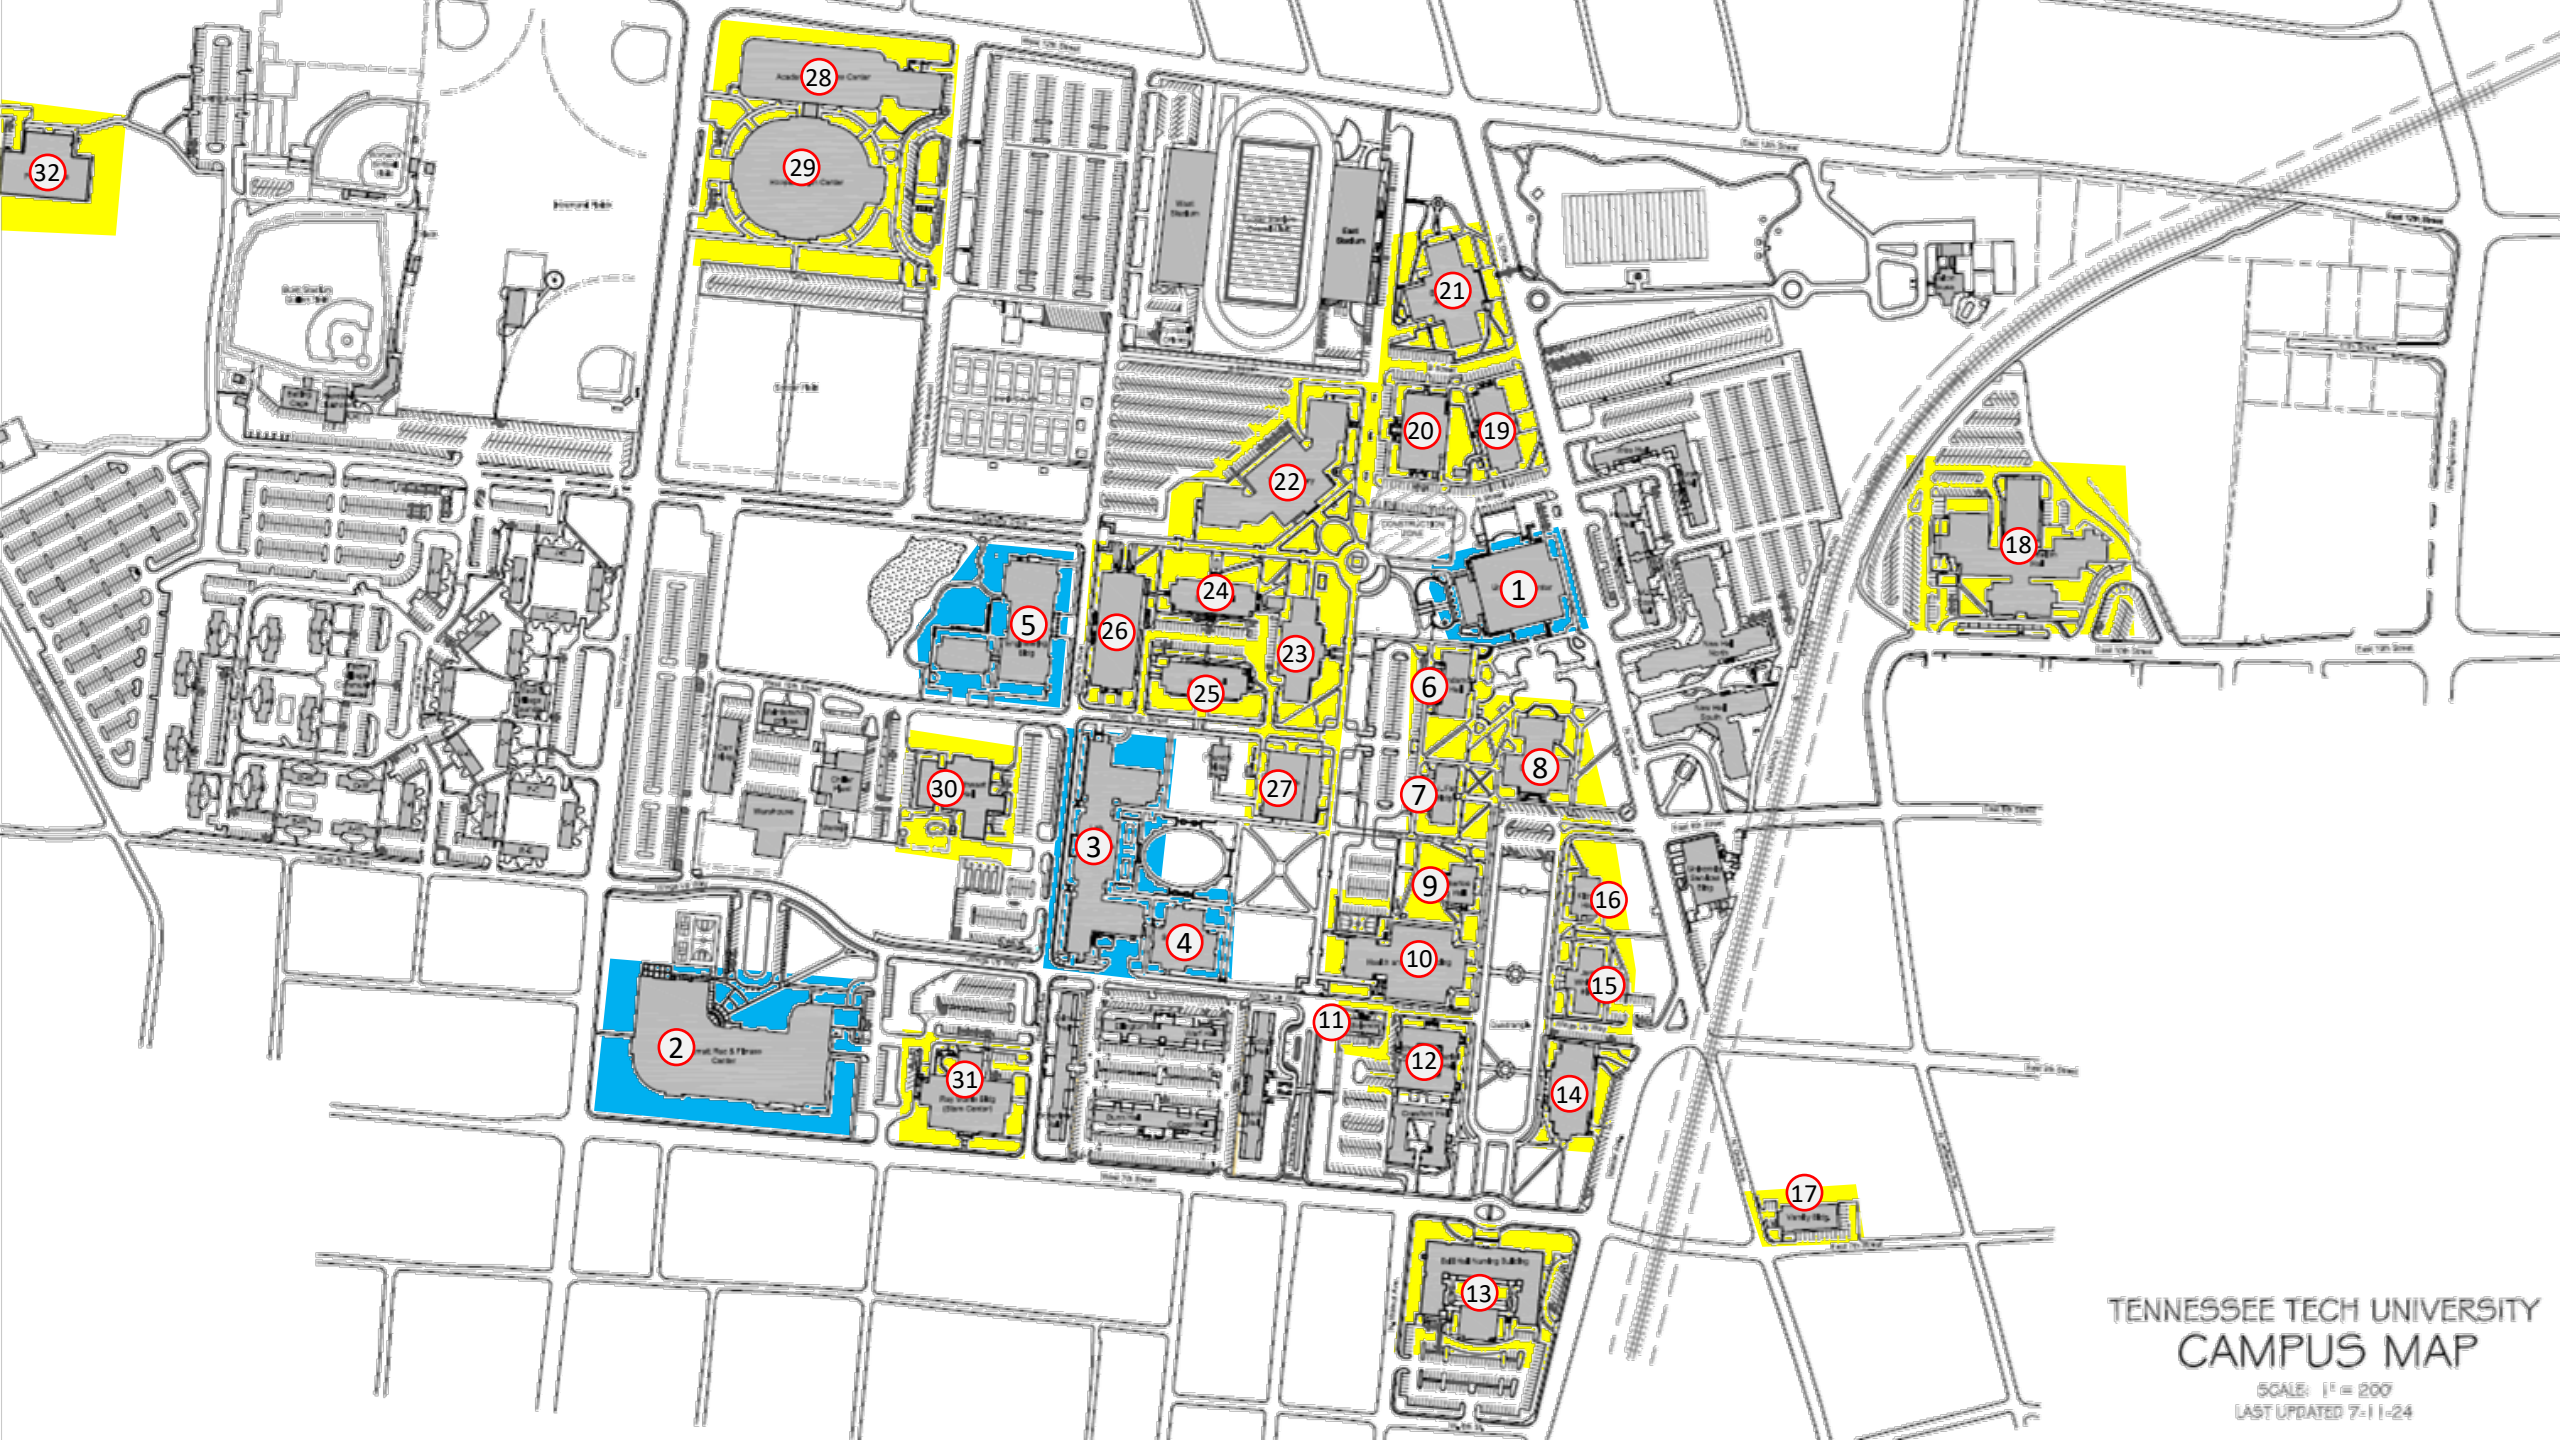

TENNESSEE TECH UNIVERSITY
CAMPUS MAP

SCALE: 1" = 200'
LAST UPDATED 7-11-24



Summary of Interior Glass to be Cleaned

Buildings Included:

- Marc Burnett Student Rec Center
- Lab Science Commons
- Stonecipher Lecture Hall
- Ashraf Islam Engineering Building


Key:

 Clean 1 side of glass

 Clean both sides of glass

Marc Burnett Student Rec Center

1st Floor

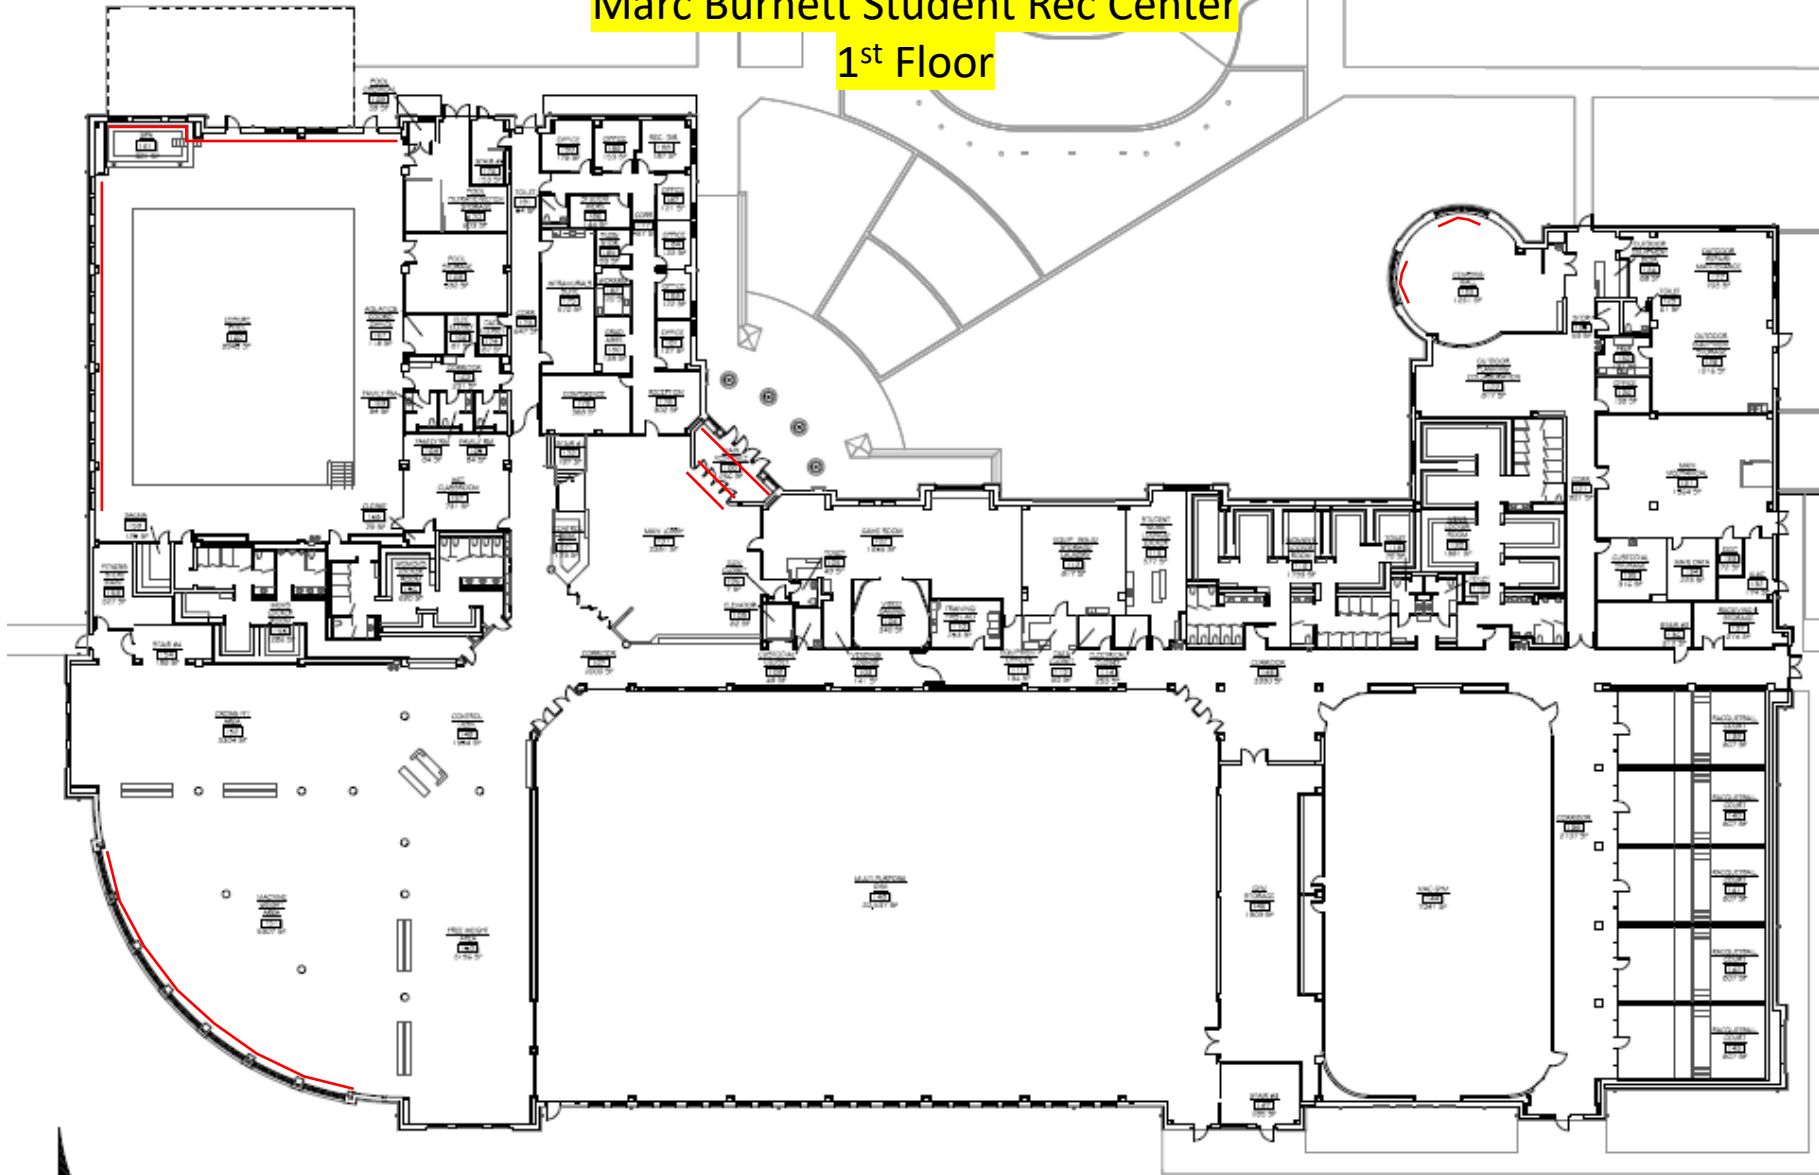

North

FIRST FLOOR PLAN

SCALE: NONE

MARK L. BURNETT RECREATION

TTU CAPITAL PROJECTS AND PL

DRAWN BY: NINA SCOTT


DATE: 03-2

LATEST REVISION BY:

DATE:

Marc Burnett Student Rec Center

2nd Floor

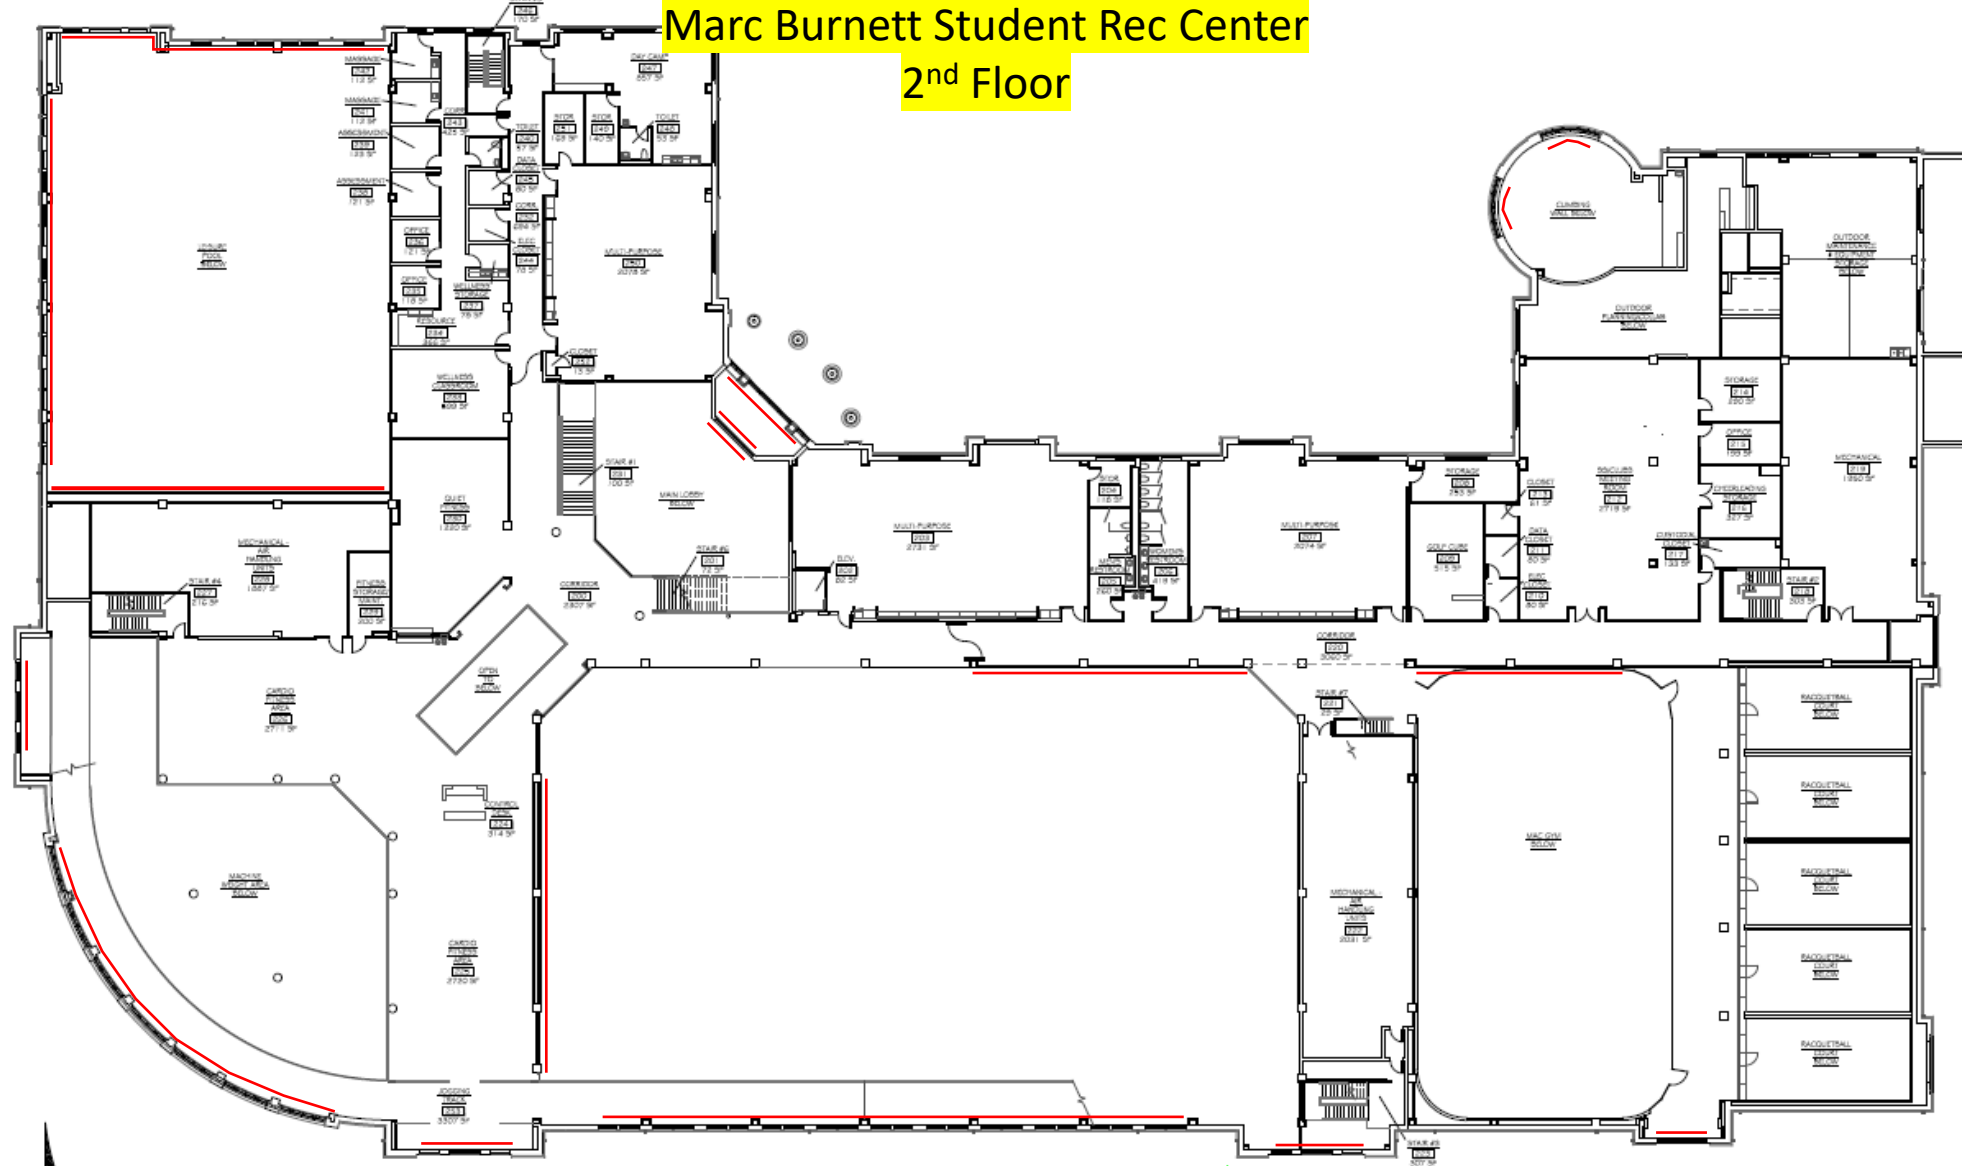

North

SECOND FLOOR PLAN

SCALE: NONE

MARK L. BURNETT RECREATION

TTU CAPITAL PROJECTS AND PI


DRAWN BY:

NINA SCOTT

DATE: 03

Lab Science Commons

1st Floor

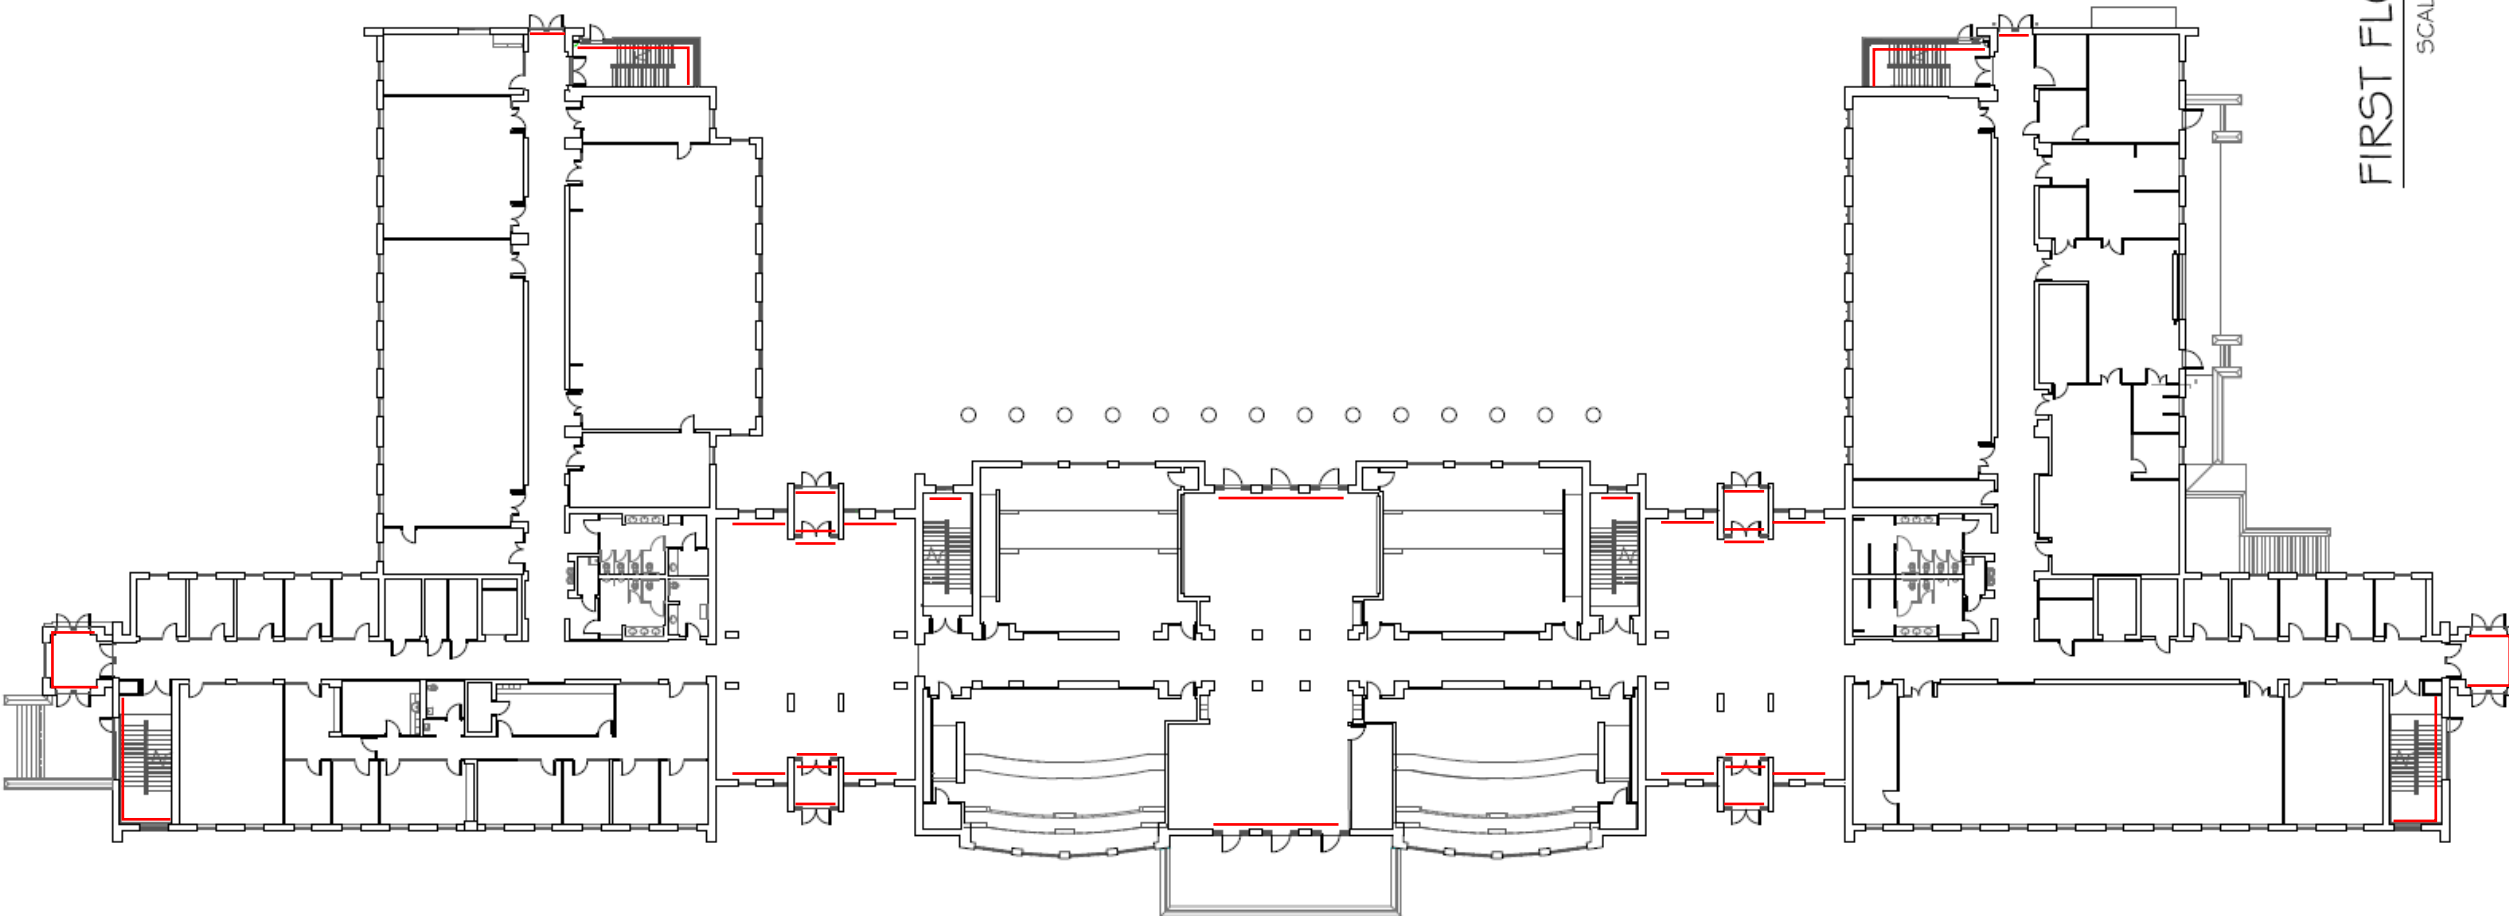


FIRST FLOOR

SCALE: NONE

Lab Science Commons

2nd Floor

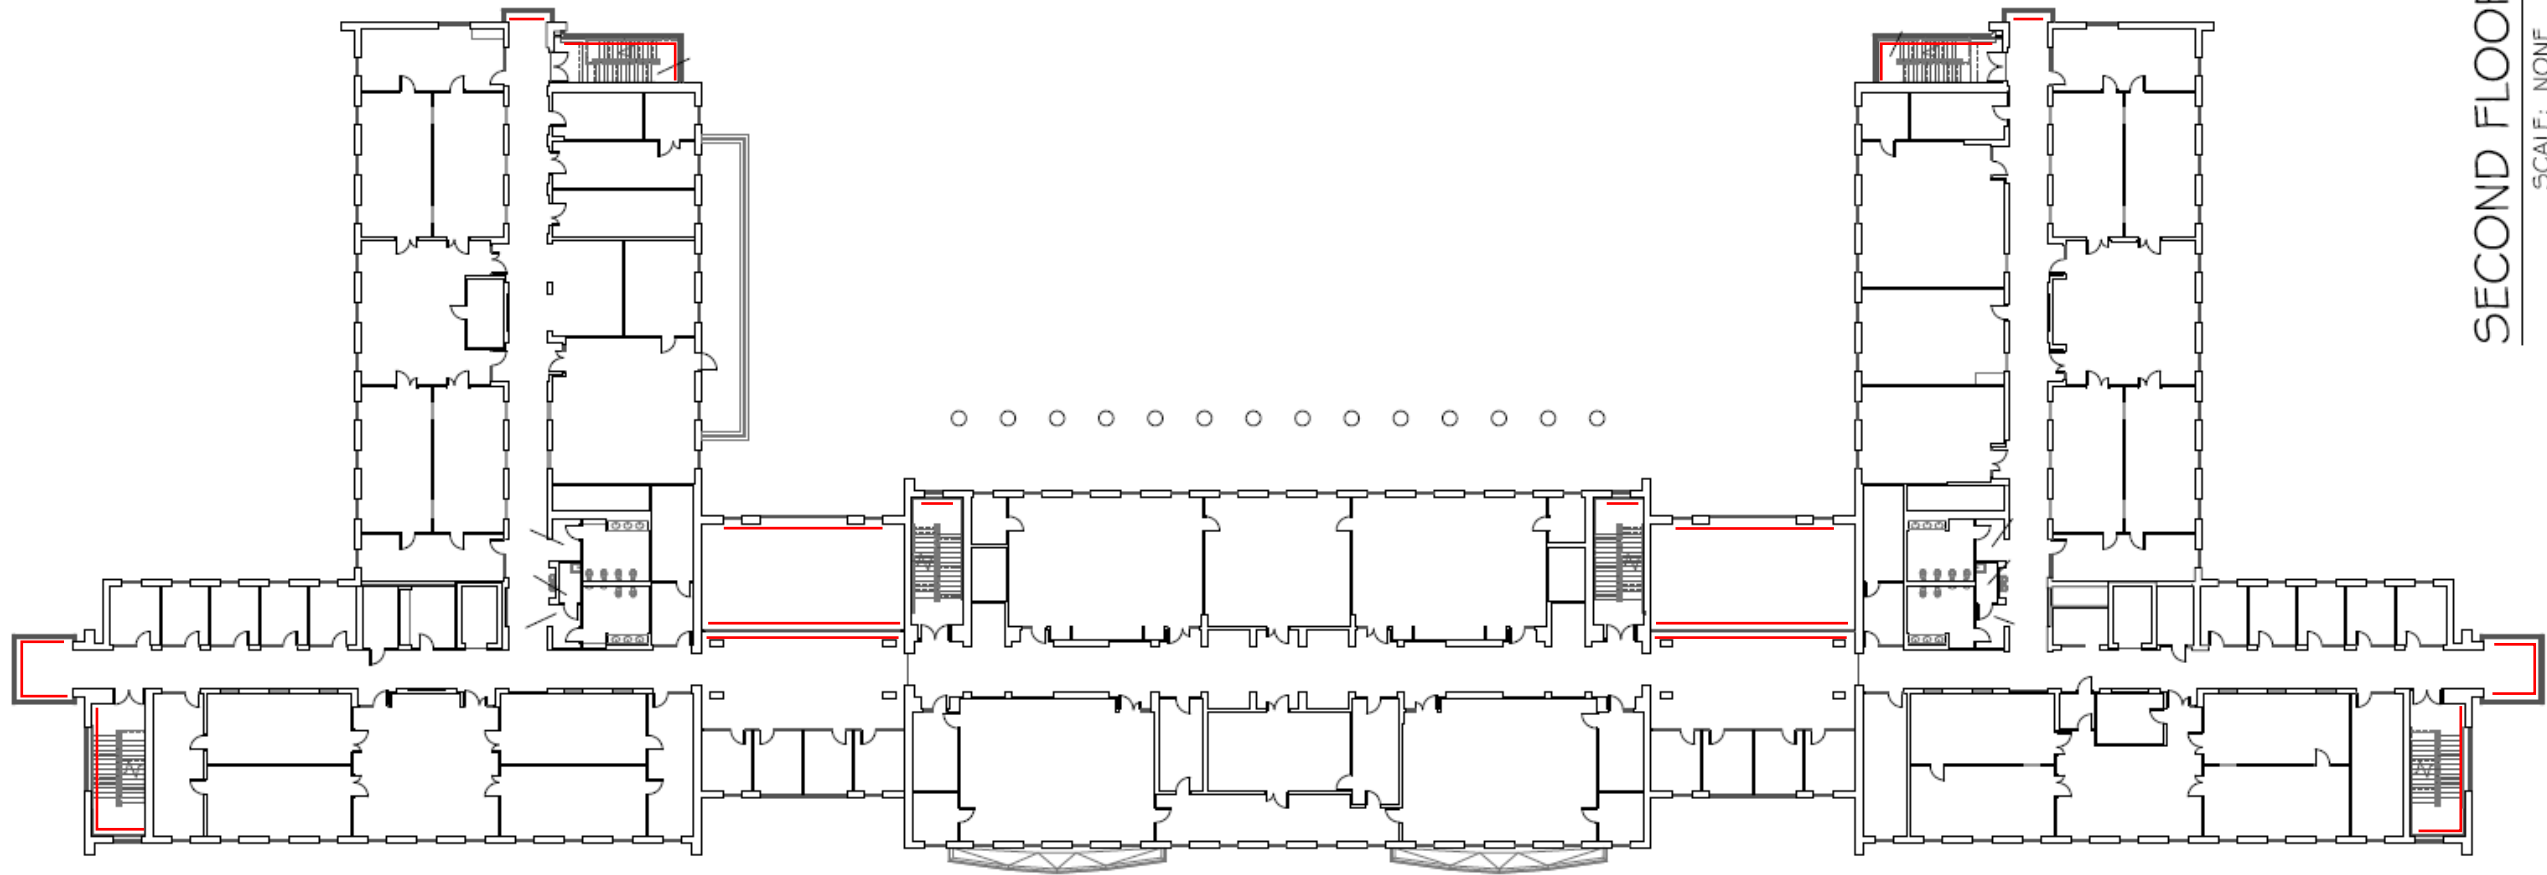


SECOND FLOOR

SCALE: NONE


Lab Science Commons

3rd Floor

THIRD FLOOR PLAN

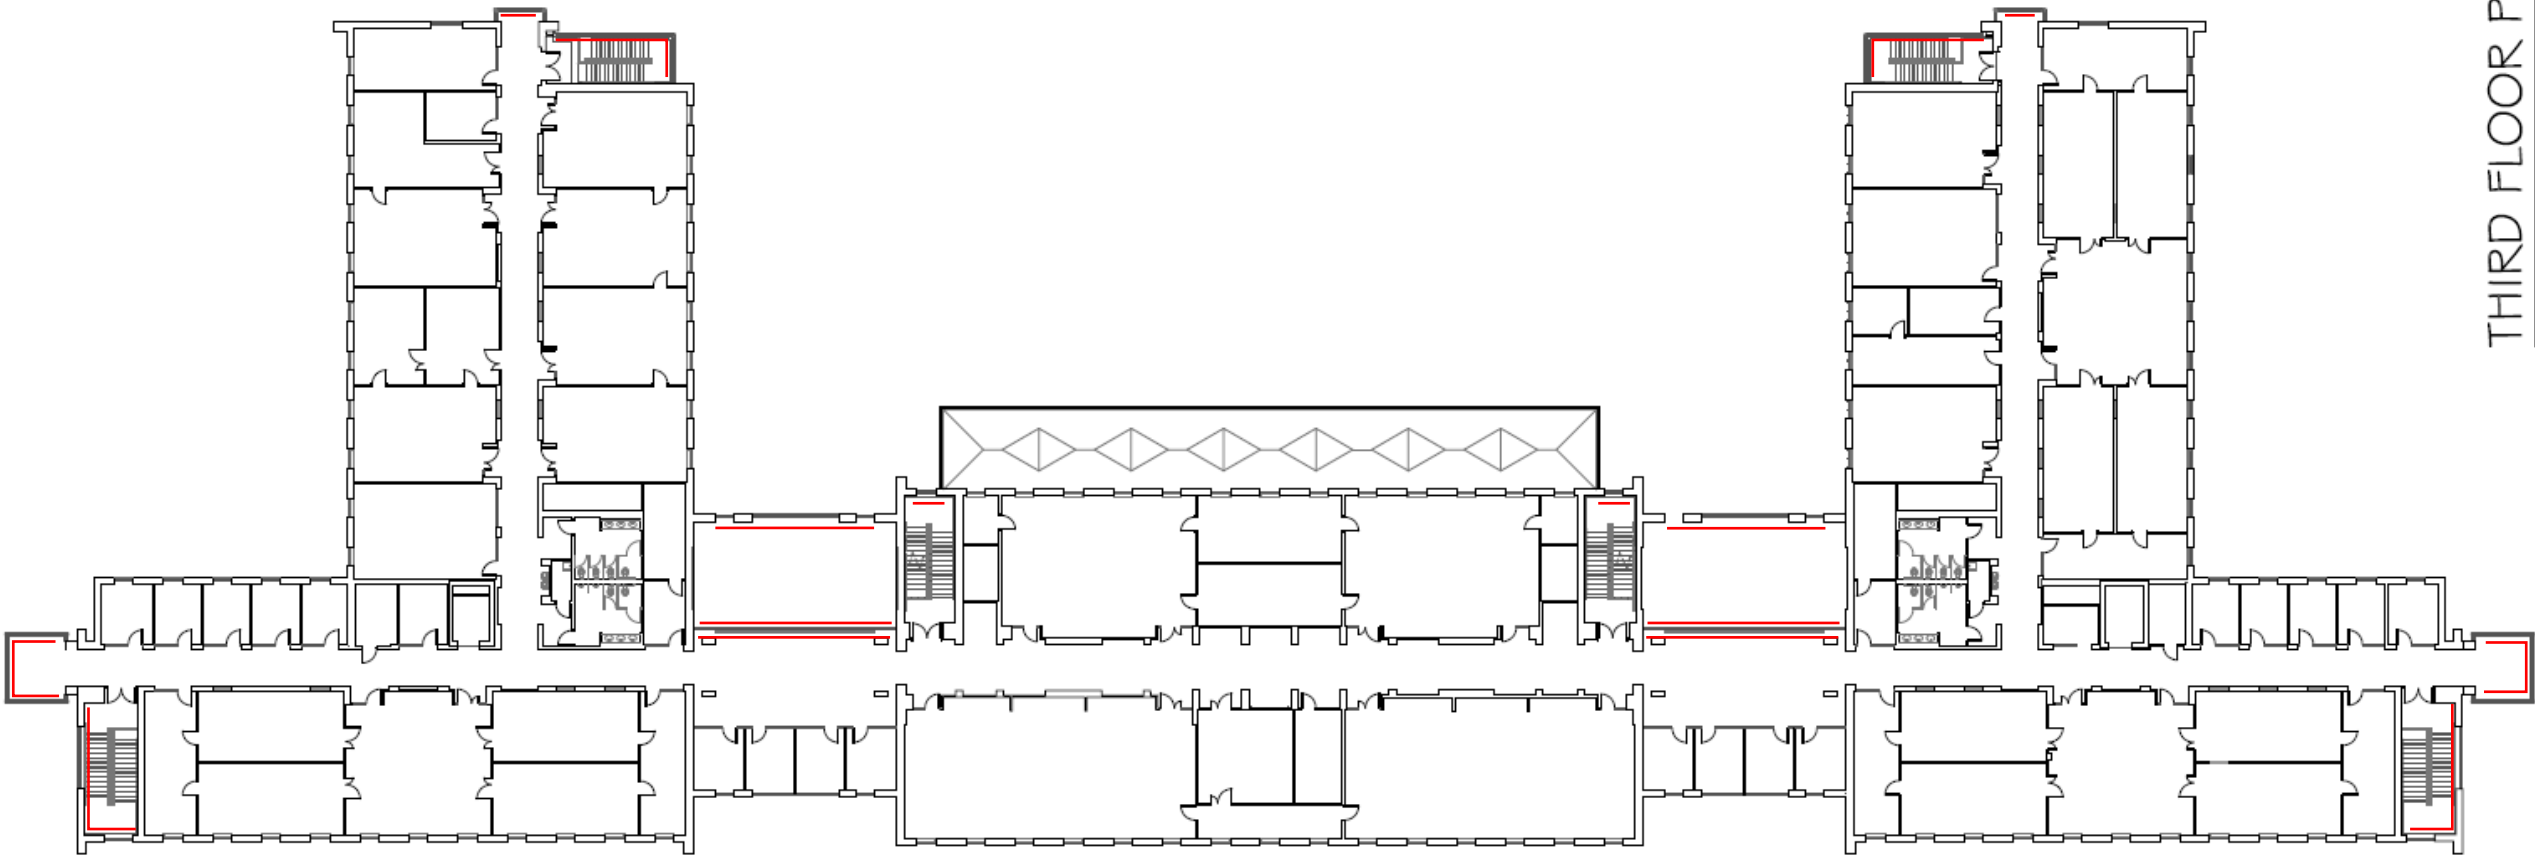


Stonecipher Lecture Hall 1st Floor

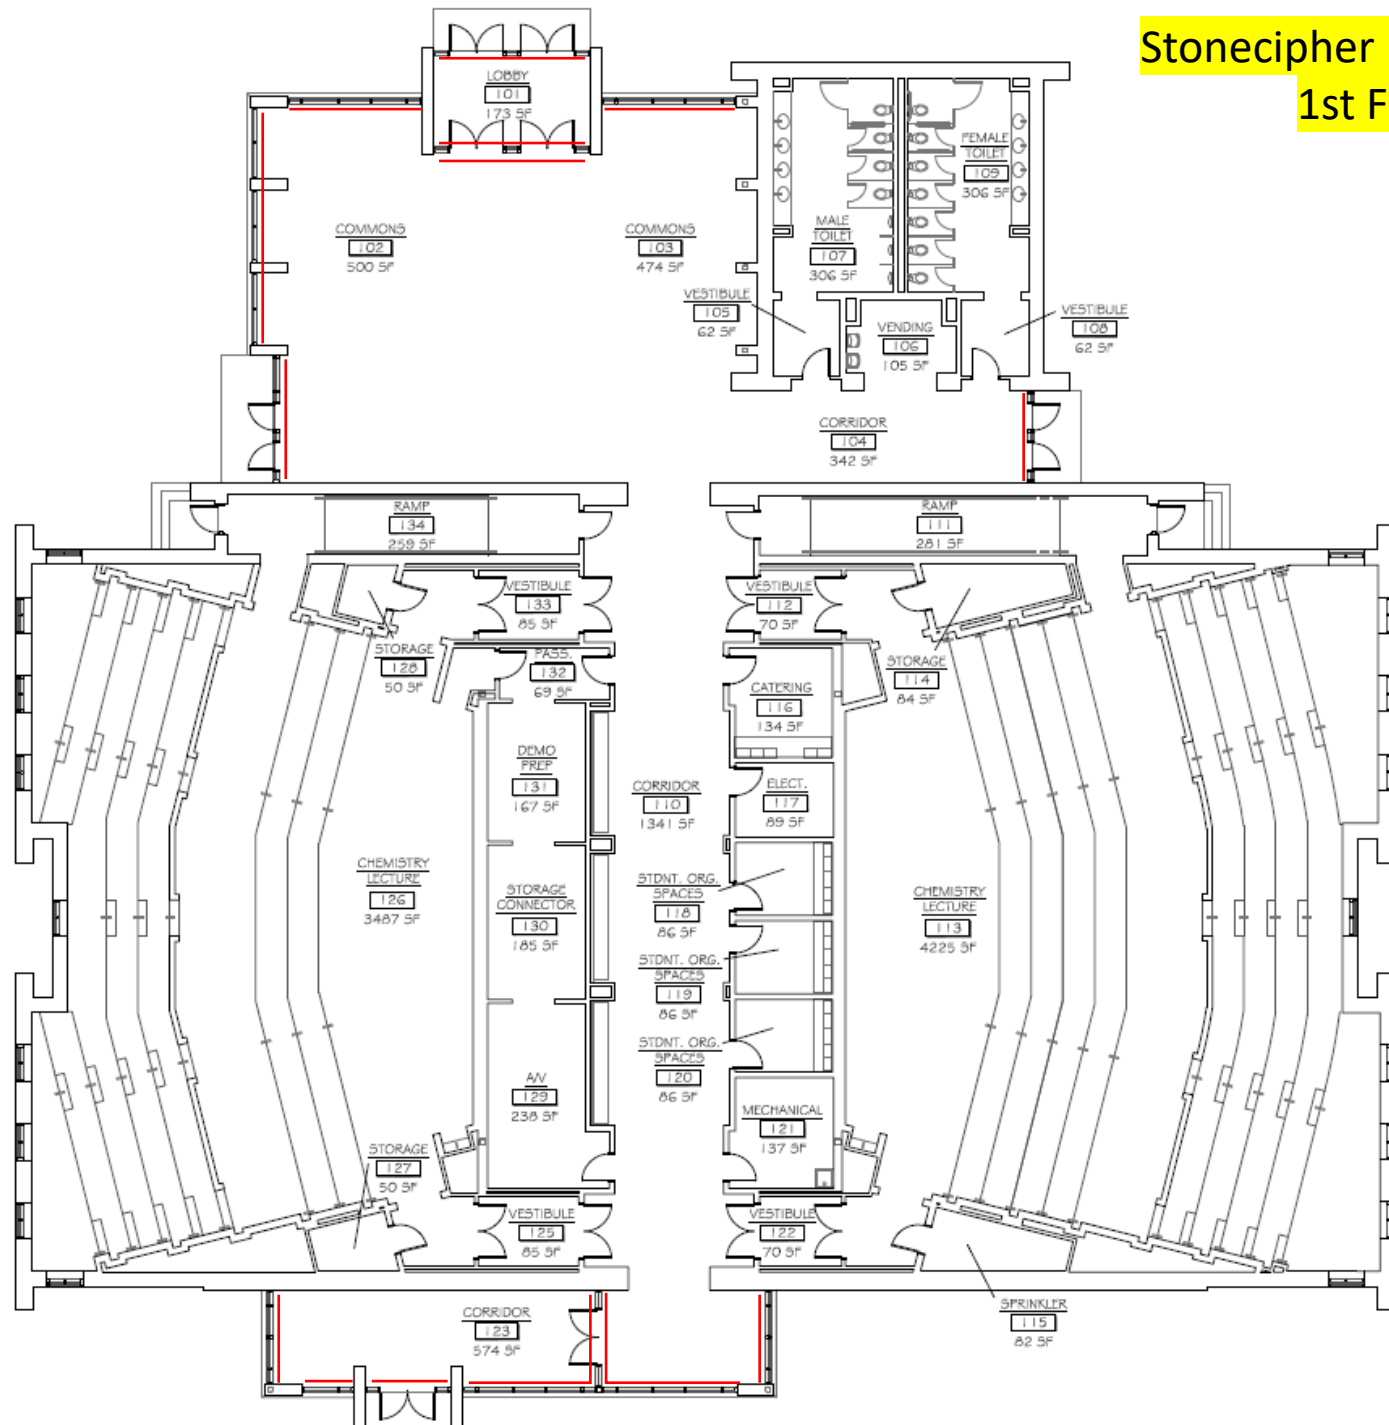

Ashraf Islam Engineering Building


1st Floor

 


ASHRAF ISLAM
ENGINEERING BUILDING

FIRST FLOOR PLAN


SCALE: NONE

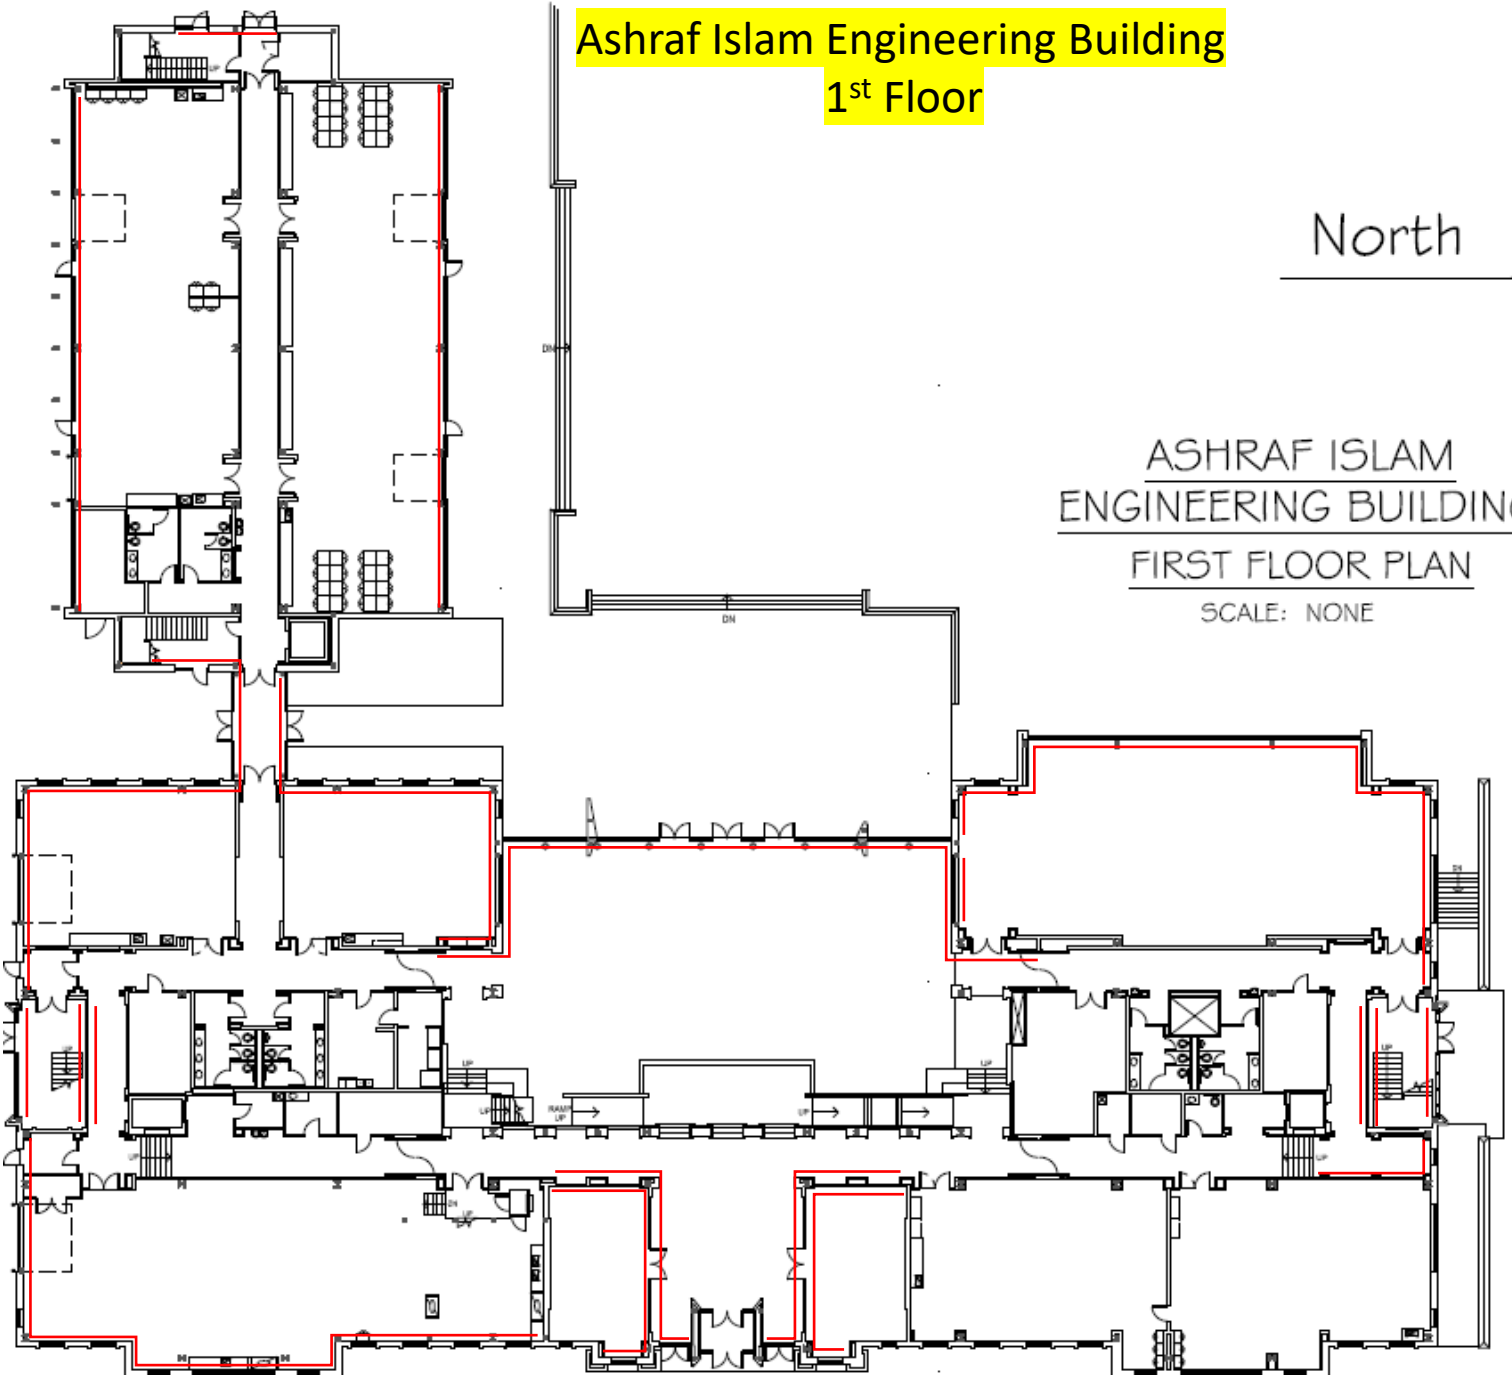

Ashraf Islam Engineering Building
2nd Floor


North 

ASHRAF ISLAM
ENGINEERING BUILDING
SECOND FLOOR PLAN
SCALE: NONE

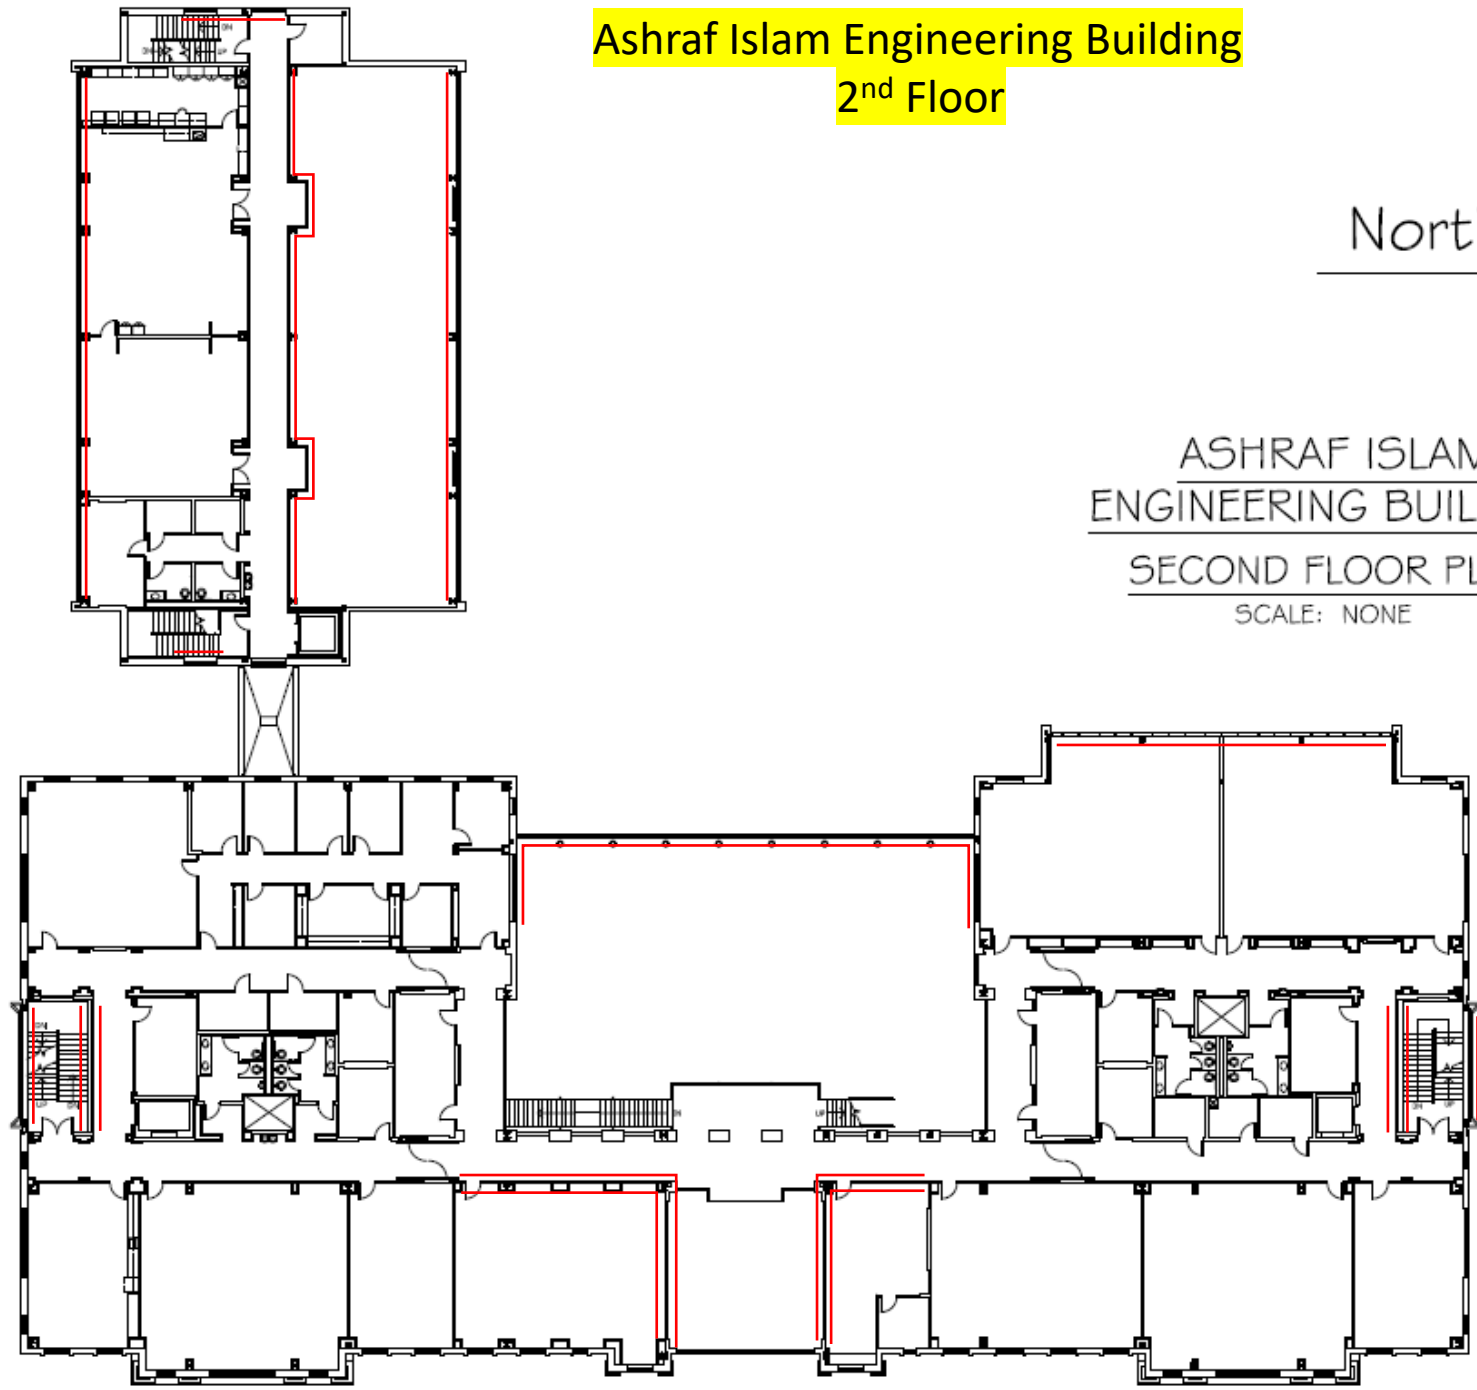

Ashraf Islam Engineering Building

3rd Floor

North 

ASHRAF ISLAM
ENGINEERING BUILDING

THIRD FLOOR PLAN

SCALE: NONE

